


PART. C SCALA 1/5

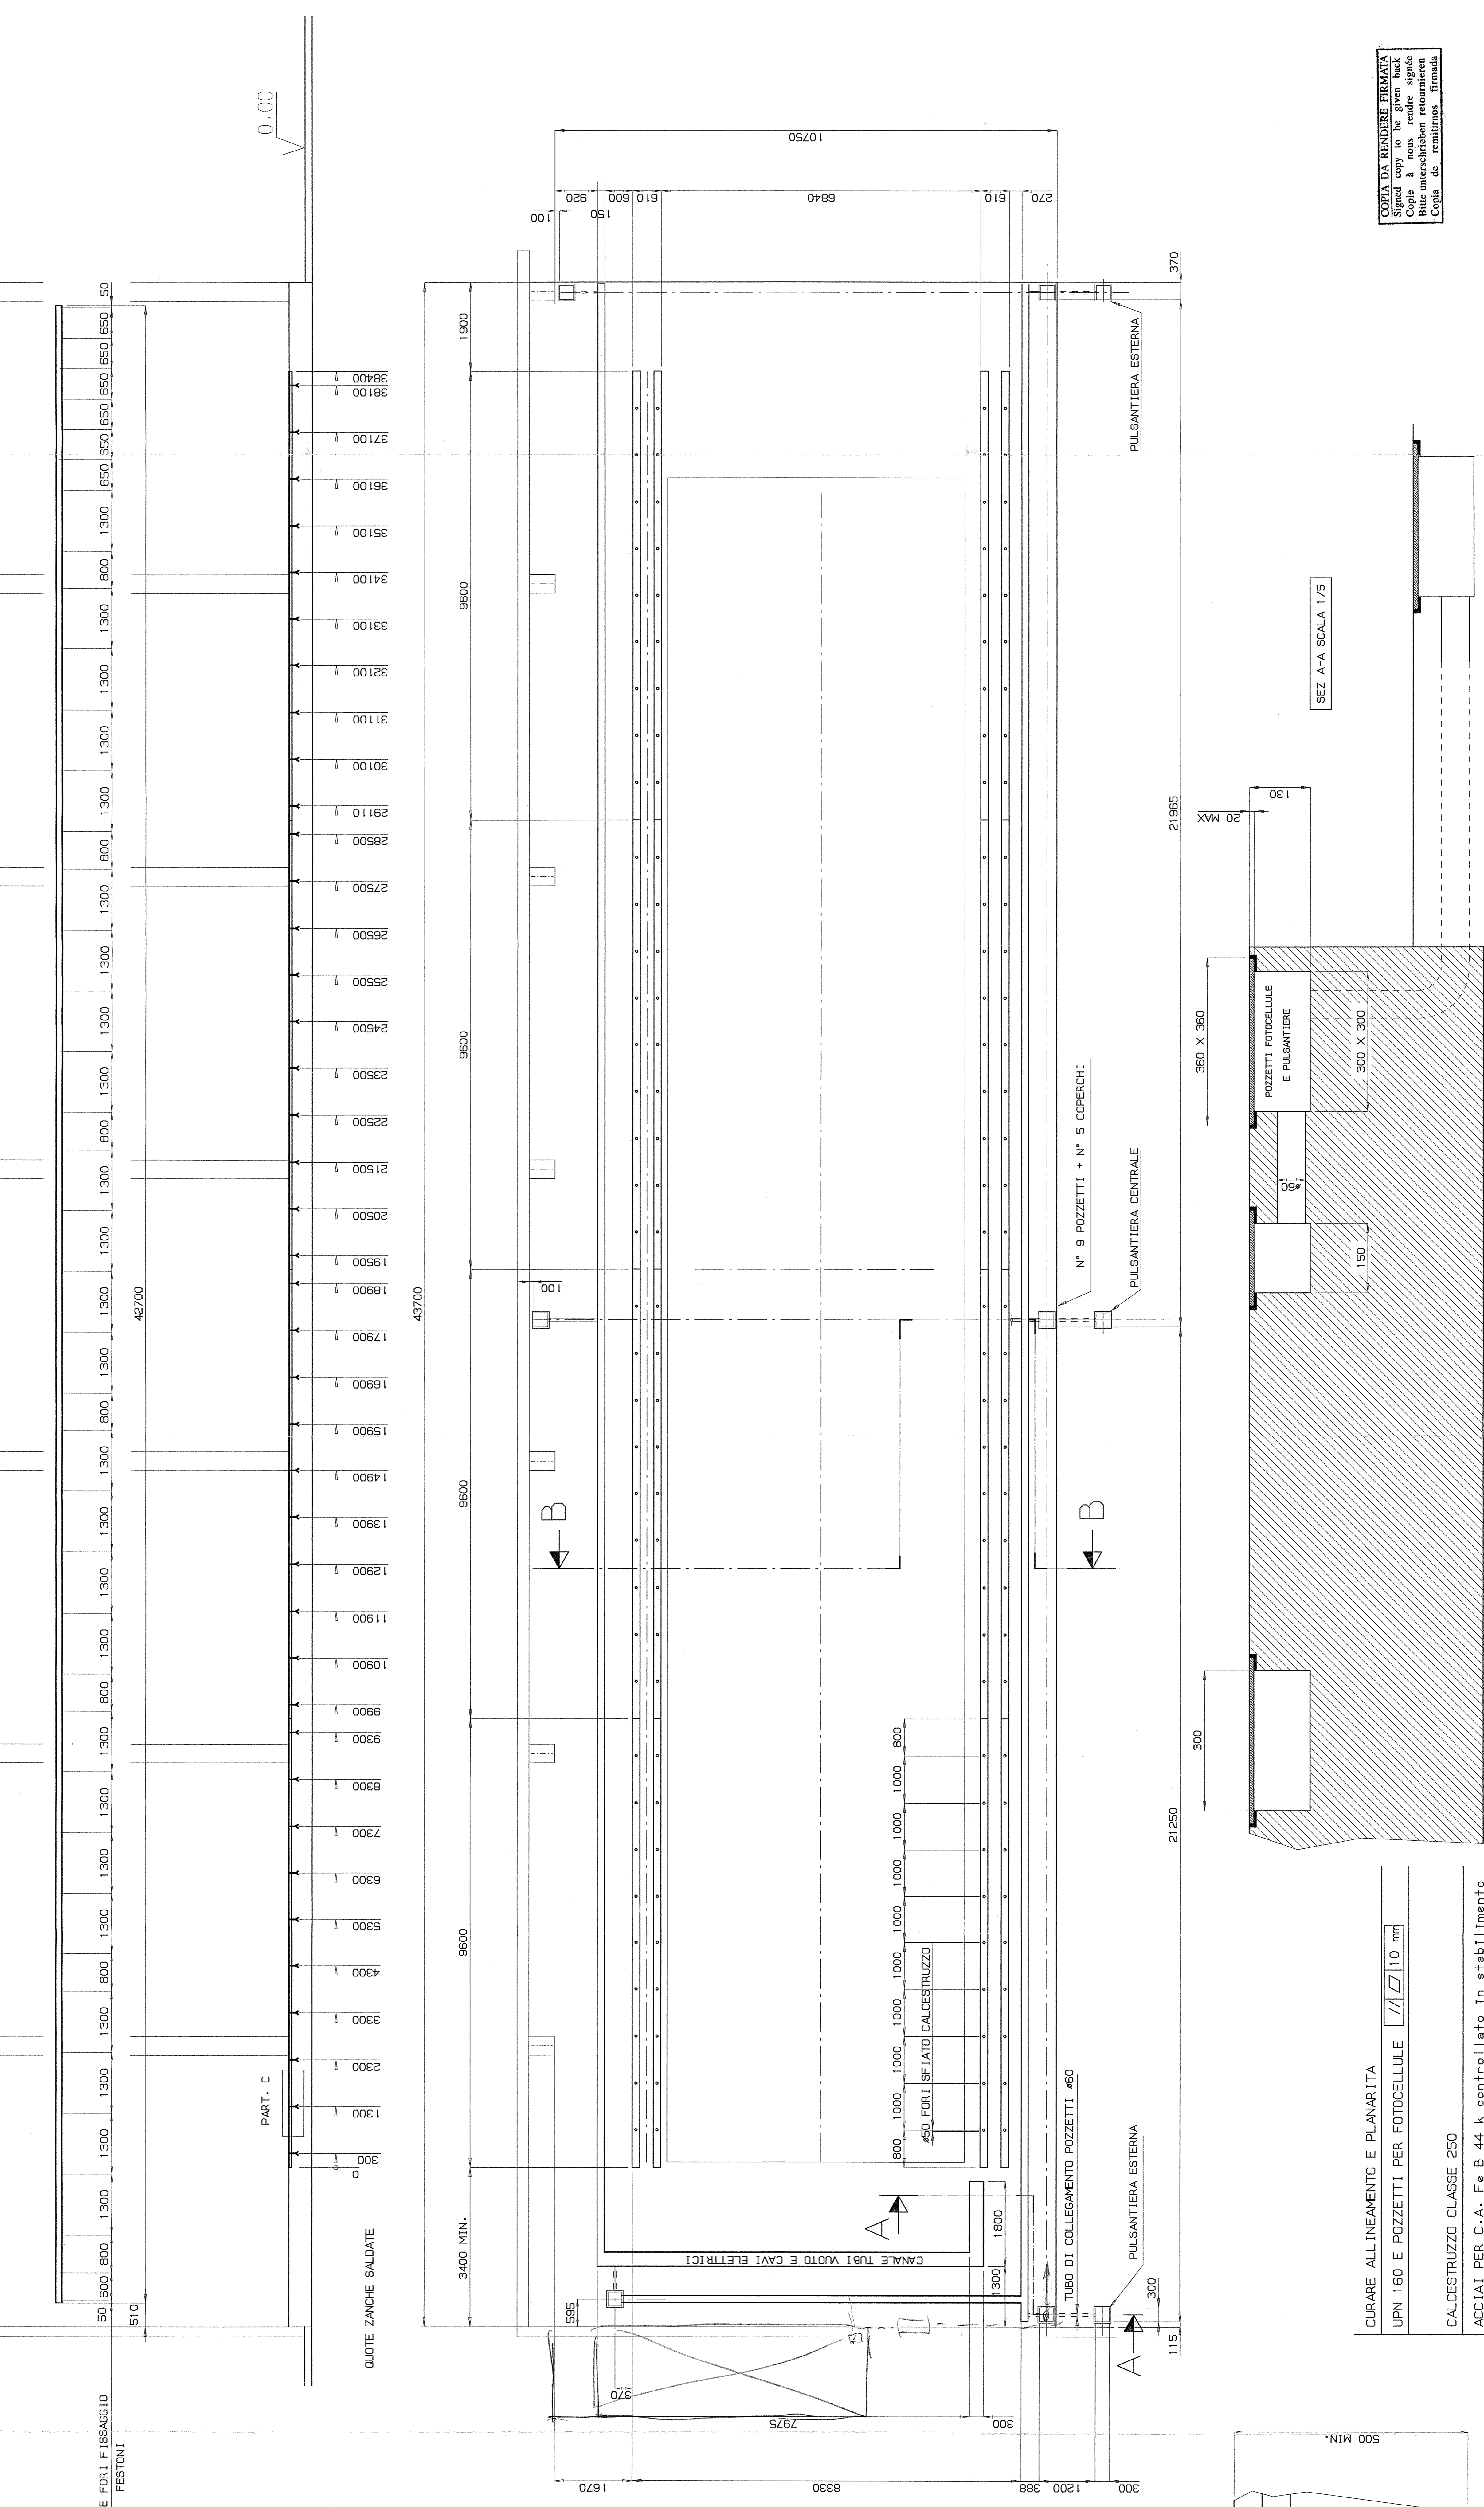

CURARE ALLINEAMENTO E PLANARITA'  
 UPN 160 E POZZETTI PER FOTOCELLULE  $\nabla \nabla \nabla 10 \text{ mm}$

CALCESTRUZZO CLASSE 250

ACCIAI PER C.A. Fe B 44 k controllato in stabilimento

TENSIONI TERRENO = 1.00 Kg/cmq

K (WINKLER) = 4.00 Kg/cmq

SEZ B-B SCALA 1/5

Ø8 PASSO 250

Ø10 PASSO 300

SEZ A-A SCALA 1/5

**COPIA DA RENDERE FIRMAVA**  
 Signed copy to be given back  
 after the work has been completed  
 after the work has been completed  
 Copia de restituire firmada